

INLAND BUILDINGS

2141 SECOND AVENUE S.W.
CULLMAN, ALABAMA 35055
PHONE: 800-438-1606
FAX: 800-438-1626
www.inlandbuildings.com

BUILDING DESCRIPTION

BUILDING SIZE: 80.00' x 80.00' x 24.00' **SLOPE:** 2.0:12

BUILDING SIZE: _____ **SLOPE:** _____

BUILDING SIZE: _____ **SLOPE:** _____

BUILDING SIZE: _____ **SLOPE:** _____

(BUILDING DIMENSIONS ARE NOMINAL, REFER TO PLANS)

This is to certify that this structure is designed utilizing the loads indicated and applied as required by the building code shown below. The certification is limited to the structural design of the framing and covering parts manufactured by the building manufacturer and is specified in the contract. Accessory items such as doors, window, louvers, translucent panels, and ventilators are not included. Also excluded are other parts of the project not provided by the building manufacturer such as foundations, masonry walls, mechanical equipment and erection of the building. The building should be erected on a properly designed foundation in accordance with the building manufacturer's design manual, the attached drawings and good erection practices.

Design Code NCBC 18

General Loads

Roof Dead Load (D)	<u>2.00</u>	psf
Roof Collateral Load (C)	<u>2.00</u>	psf
Roof Live Load (Lr)	<u>20.00</u>	psf
Tributary Live Load Reduction	<u>Yes</u>	

Snow Load

Flat-Roof Snow Load (Pf)	15.4000	psf
Ground Snow Load (Pg)	20.0000	psf
Min. Snow (Low Slope) (Pmin)		psf
Snow Exposure Factor (Ce)	1	
Snow Load Importance Factor (Is)	1.0000	
Thermal Factor (Ct)	1.10	

Wind Load

Wind Speed (V 3S)	N/A
Wind Speed (Vult & Vasd)	115.0000 mph 89.0785368 mph 47
Occupancy / Risk Category	II - Normal
Wind Exposure Category	C
Internal Pressure Coefficient (GCpi)	+/- 0.18
Wind Enclosure	Enclosed
Wind Infiltration Factor	N/A

Seismic Load

Seismic Importance Factor (Ie)	1.00	
Spectral Response Accelerations (Ss and S1)	0.2600	0.1030
Site Class	D	
Spectral Response Coefficients (Sds and Sd1)	0.2759	0.1640
Seismic Design Category	C	
Basic Seismic-Force-Resisting System(s) *		

	Longitudinal	Lateral
Total Design Base Shear (V)	4.29 Kips	4.36 Kips
Seismic Response Coefficient(s) (Cs)	0.0920	0.0920
Response Modification Factor(s) (R)		
Analysis Procedure: Equivalent Lateral Force		

PANEL, TRIM AND FRAMING INFORMATION

ROOF PANELS

TYPE: PBR GAUGE: 26 COLOR: Need Std. Color
UL90 CERTIFICATION: No
INSULATION: 6 in.
MASTIC: Wide
IF STANDING SEAM: _____ CLIP TYPE: _____

WALL PANELS

TYPE: PBR GAUGE: 26 COLOR: Need Std. Color
INSULATION: 4 in.

LINER PANELS

TYPE: _____ GAUGE: _____ COLOR: _____
HEIGHT: NONE

FASCIA PANELS

TYPE: _____ GAUGE: _____ COLOR: _____

SOFFIT PANELS

TYPE: _____ GAUGE: _____ COLOR: _____

PARTITION PANELS

TYPE: _____ COLOR: _____

TRIM

RAKE:	COLOR:	<u>Need Std. Color</u>
EAVE:	COLOR:	<u>Need Std. Color</u>
GUTTER:	COLOR:	<u>Need Std. Color</u>
DOWNSPOUT:	COLOR:	<u>Need Std. Color</u>
VALLEY GUTTER:	COLOR:	<u>Need Std. Color</u>
HEADER:	COLOR:	<u>Need Std. Color</u>
SILL:	COLOR:	<u>Need Std. Color</u>
JAMB:	COLOR:	<u>Need Std. Color</u>
BASE TRIM:	COLOR:	<u>Need Std. Color</u>
CORNER:	COLOR:	<u>Need Std. Color</u>
LINER:	COLOR:	<u>Need Std. Color</u>
SOFFIT:	COLOR:	<u>Need Std. Color</u>
FASOIA SILL:	COLOR:	<u>Need Std. Color</u>
CAP TRIM:	COLOR:	<u>Need Std. Color</u>

PRIMARY FRAMING

(MAIN FRAMES & ENDWALL FRAMES) Red-Oxide
(WIND COLUMNS & BENTS)

SECONDARY FRAMING

(GIRTS, EAVE STRUTS, PURLINS
DOOR/FRAMED OPNG. & CLIPS ETC.) Red-Oxide


DRAWING INDEX

[illegible]

Registration # F-12852

IAS Certification Accredited
Certification # MB-205

PRELIMINARY DRAWING USE ONLY FOR REFERENCE.

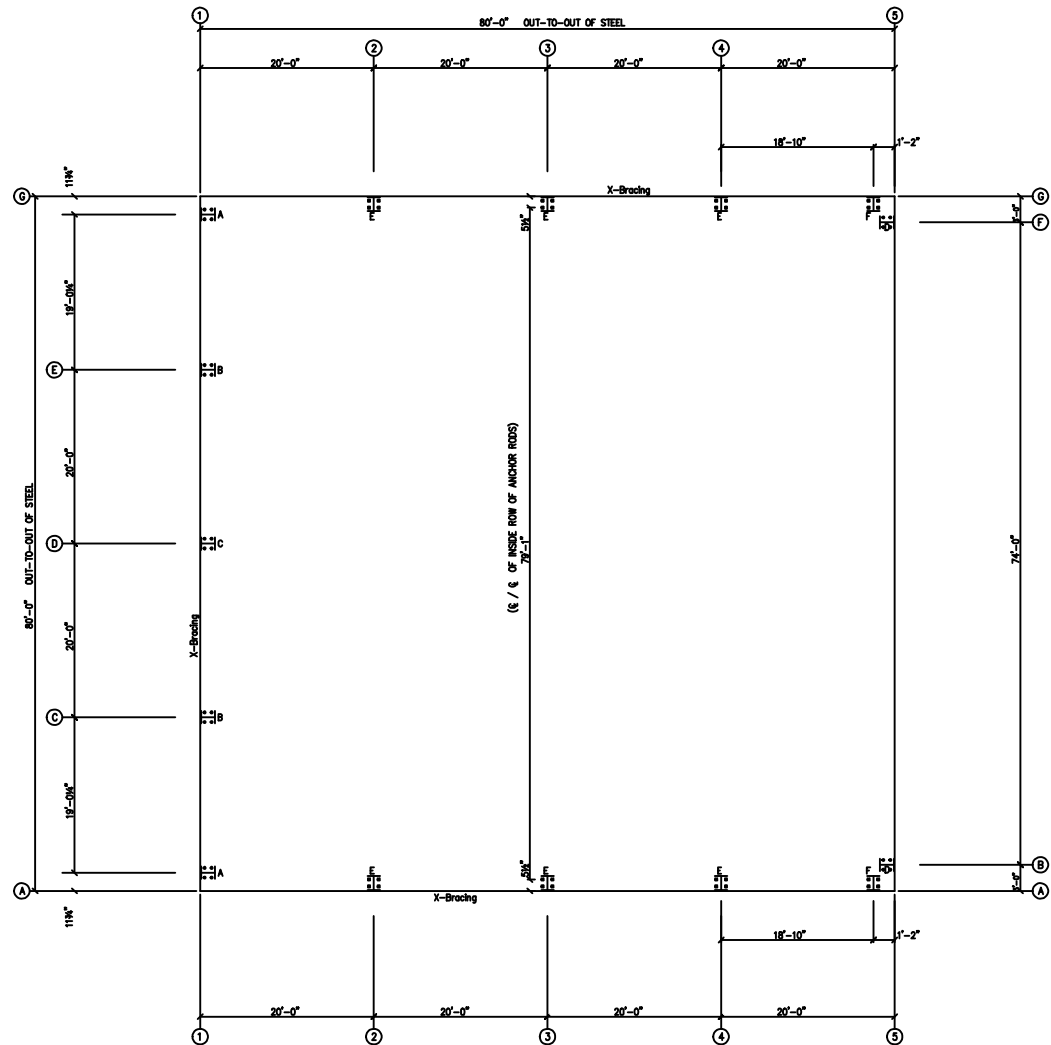

ANCHOR ROD PLAN
NOTE: All Base Plates @ 100'-0" (FINISH FLOOR)(UNLESS NOTED)

DSN. APR.	APR. DATE

ANCHOR RODS HAVE BEEN DESIGNED FOR SHEAR AND TENSION LOADS ONLY, PER APPENDIX D OF ACI 318-08.

DESIGN OF SHEAR ANGLES, TENSION PLATES, HARPINS, AND ANY OTHER EMBEDDED MATERIAL IN THE CONCRETE SHALL BE DETERMINED BY THE FOUNDATION DESIGN ENGINEER AND PROVIDED BY OTHERS.

ANCHOR ROD PROJECTION IS FROM BOTTOM OF BASE PLATE, UNLESS NOTED OTHERWISE.

CON.	PROJ.
1/2"	1 1/2"
5/8"	2"
3/4"	2 1/2"
7/8"	3 1/2"
1"	3 1/2"
1 1/4"	3 1/2"

ANCHOR RODS (BY OTHERS)

DRAWING STATUS

☐ FOR APPROVAL: THESE DRAWINGS, BEING FOR APPROVAL, ARE BY DEFINITION NOT FINAL, AND ARE FOR CONCEPTUAL REPRESENTATION ONLY. THEIR PURPOSE IS TO CONFIRM PROPER INTERPRETATION OF THE PROJECT DOCUMENTS. ONLY DRAWINGS ISSUED FOR CONSTRUCTION CAN BE CONSIDERED AS COMPLETE.

☐ FOR PERMIT: THESE DRAWINGS, BEING FOR PERMIT, ARE BY DEFINITION NOT FINAL. IN THAT, AS A MINIMUM, PRICE MARKINGS ARE NOT IDENTIFIED. ONLY DRAWINGS ISSUED FOR CONSTRUCTION CAN BE CONSIDERED AS COMPLETE.

☐ FOR CONSTRUCTION: THESE DRAWINGS, BEING FOR CONSTRUCTION, ARE BY DEFINITION FINAL.

NO.	DATE	DESCRIPTION	BY	CHKD
10/13/25	PRELIMINARY			

INLAND BUILDINGS

2141 SECOND AVENUE S.W. CULLMAN, AL. 35005
PHONE: 800.438.1626
FAX: 800.438.1626
www.inlandbuildings.com

DESCRIPTION ANCHOR BOLT PLAN

PROJECT Hangar

LOCATION RUTHERFORDTON, NC 28139

DATE 10/13/25

SCALE N.T.S.

JOB NO. BDO82514

PI BDO

SHEET NO. A1 of 2

ISSUE

INLAND BUILDINGS

2141 SECOND AVENUE S.W. CULLMAN, AL. 35005
PHONE: 800.438.1626
FAX: 800.438.1626
www.inlandbuildings.com

DESCRIPTION ANCHOR BOLT PLAN

PROJECT Hangar

LOCATION RUTHERFORDTON, NC 28139

DATE 10/13/25

SCALE N.T.S.

JOB NO. BDO82514

PI BDO

SHEET NO. A1 of 2


ISSUE

CUSTOMER OK CONSTRUCTION COMPANY, INC.

ADDRESS 2708 GREEN RIVER ROAD

CITY ZIRCONIA, NC 28790

REFER TO C1

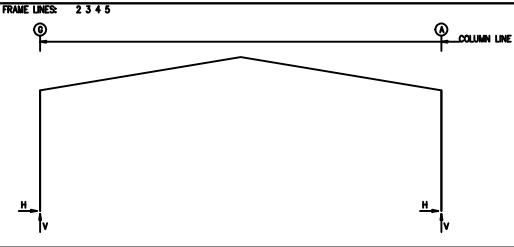

RIGID FRAME: MAXIMUM REACTIONS, ANCHOR RODS, & BASE PLATES

Frame Line	Col Line	Load Id	Hmax	V	Load Id	Hmin	V	Bot(h)	Qty	Di	Base_Plate(h)	Width	Length	Thick	Grout (h)
2*	G	5	10.7	20.7	1	-8.2	-8.1	4	0.750	6.000	11.50	0.500	0.0		
2*	A	2	-8.2	-8.1	5	-10.7	20.7	4	0.750	6.000	11.50	0.500	0.0		
2*	A	5	-10.7	20.7	4	1.1	-15.5								
2*	Frame Line	2	3	4											

RIGID FRAME: MAXIMUM REACTIONS, ANCHOR RODS, & BASE PLATES

Frame Line	Col Line	Load Id	Hmax	V	Load Id	Hmin	V	Bot(h)	Qty	Di	Base_Plate(h)	Width	Length	Thick	Grout (h)
5	G	5	6.3	12.1	1	-4.6	-8.4	4	0.750	6.000	11.50	0.500	0.0		
5	A	2	-8.2	-8.1	5	-10.7	20.7	4	0.750	6.000	11.50	0.500	0.0		
5	A	5	-10.7	20.7	4	1.1	-15.5								

NOTES FOR REACTIONS

Building reactions are based on the following building data:

- Width (ft) = 80.0
- Length (ft) = 80.0
- Eave Height (ft) = 24.0
- Roof Slope (rise/run) = 2.00/2.00
- Roof Dead Load (psf) = 2.0
- Wall Dead Load (psf) = 2.0
- Left Endwall (psf) = 2.0
- Right Endwall (psf) = 2.0
- Front Sideload (psf) = 2.0
- Back Sideload (psf) = 2.0
- Roof Live Load (psf) = 20.0
- Frame Live Load (psf) = 20.0
- Column Live Load (psf) = 2.0
- Snow Load (psf) = 15.4
- Minimum Snow (psf) = 10.0
- Wind Speed (mph) = 115.0
- Wind Code = NBC 18 (BC 15)
- Exposure = C
- Closure = Enclosed
- Internal Wind Coeff = -0.18, +0.18
- Rel. Category = II - Normal
- Importance - Wind = 1.00
- Importance - Seismic = 1.00
- Seismic Design Category = C
- Seismic Coeff (Sma) = 0.41

ID Description

- 0.0Dead+0.6Wind_Left1
- 0.0Dead+0.6Wind_Right1
- 0.0Dead+0.6Wind_Long1L
- 0.0Dead+0.6Wind_Long1R
- 0.0Dead+0.6Wind_Long2L
- 0.0Dead+0.6Wind_Long2R
- 0.0Dead+0.6Wind_Suction+0.6Wind_Long1L
- 0.0Dead+0.6Wind_Suction+0.6Wind_Long1R
- 0.0Dead+0.6Wind_Suction+0.6Wind_Long2L
- 0.0Dead+0.6Wind_Suction+0.6Wind_Long2R
- 0.0Dead+0.6Wind_Suction+0.6Wind_Long3L
- 0.0Dead+0.6Wind_Suction+0.6Wind_Long3R
- 0.0Dead+0.6Wind_Suction+0.6Wind_Long4L
- 0.0Dead+0.6Wind_Suction+0.6Wind_Long4R

RIGID FRAME: BASIC COLUMN REACTIONS (k)

Frame Line	Column Line	Dead	Colat	Live	Snow	Wind_Left1	Wind_Right1	Wind_Left2	Wind_Right2	Wind	
5	G	1.3	2.7	0.5	0.9	-2.7	5.1	3.5	8.5	-2.1	-13.5
5	A	-1.3	2.7	-0.5	0.9	-2.7	5.1	3.5	8.5	-2.1	-13.5
5	G	1.3	2.7	0.5	0.9	-2.7	5.1	3.5	8.5	-2.1	-13.5
5	A	-1.3	2.7	-0.5	0.9	-2.7	5.1	3.5	8.5	-2.1	-13.5
LOCATION	QUAN	TYPE	MA	LENGTH
ER-1/ER-2	8	A325	5/8"	1 3/4"
ER-2/ER-3	8	A325	5/8"	1 3/4"
ER-1/ER-3	8	A325	5/8"	1 3/4"
Column/Ref	8	A325	5/8"	1 1/4"
Column/Ref	8	A325	5/8"	1 1/4"
Back Braces	1	A325	5/8"	1 3/4"


FLANGE BRACE TABLE		
FRAM. LINE	TYPE	LENGTH
1	1	1 3/4"

CORRECTION PLATES		
FRAM. LINE	TYPE	LENGTH
1	1	1 3/4"

MEMBER TABLE		
FRAM. LINE	TYPE	LENGTH
1	1	1 3/4"

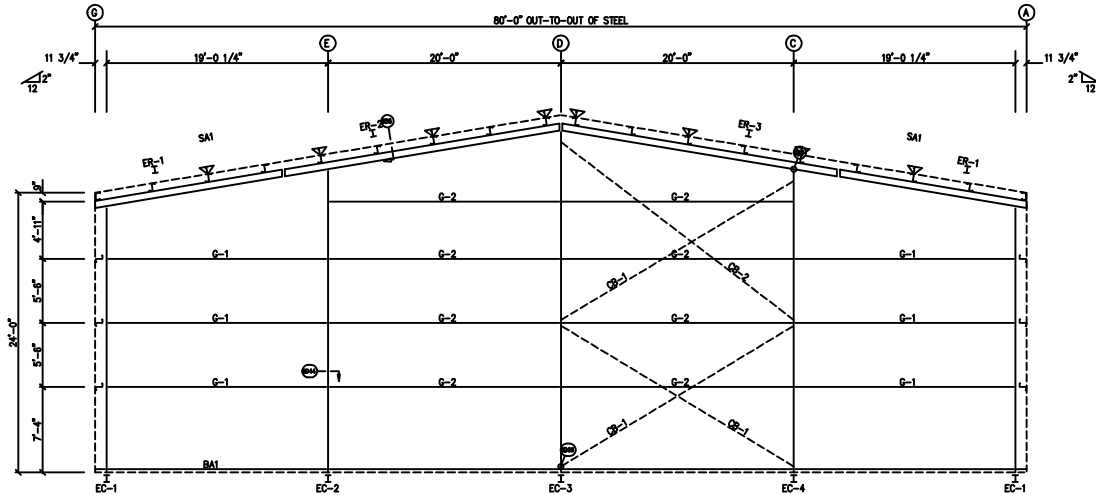


ENDWALL FRAMING: FRAME LINE 1

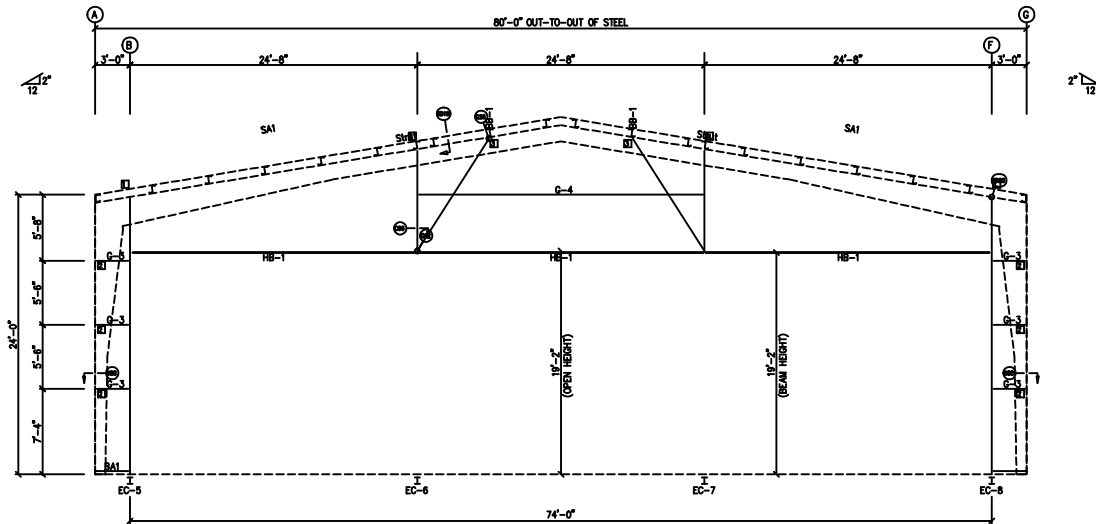


ENDWALL FRAMING: FRAME LINE 5

DRAWING STATUS		REVISIONS		INLAND BUILDINGS	
☐ FOR APPROVAL:	NO. DATE DESCRIPTION BY	2141 SECOND AVENUE S.W. CULLMAN, AL 35005			
THESE DRAWINGS, BEING FOR APPROVAL, ARE BY DEFINITION NOT FINAL, AND ARE FOR CONCEPTUAL REPRESENTATION ONLY. THEIR PURPOSE IS TO CONFIRM PROPER INTERPRETATION OF THE PROJECT DOCUMENTS. ONLY DRAWINGS ISSUED FOR CONSTRUCTION CAN BE CONSIDERED AS COMPLETE.	10/13/25 PRELIMINARY	PHONE: 800.438.1606			
☐ FOR PERMIT:		FAX: 800.438.1626			
THESE DRAWINGS, BEING FOR PERMIT, ARE BY DEFINITION NOT FINAL, IN THAT, AS A MINIMUM, PRICE MARKINGS ARE NOT IDENTIFIED. ONLY DRAWINGS ISSUED FOR CONSTRUCTION CAN BE CONSIDERED AS COMPLETE.		www.inlandbuildings.com			
☐ FOR CONSTRUCTION:		DESCRIPTION ENDWALL FRAMING			
FINAL DRAWINGS.		SIZE REFER TO C1			
		CUSTOMER OK CONSTRUCTION COMPANY, INC.			
		ADDRESS 2708 GREEN RIVER ROAD			
		LOCATION RUTHERFORDTON, NC 28139			
		ZIP CODE 27090			
		DATE 10/13/25			
		SCALE N.T.S.			
		JOB NO. BDO82514			
		SHEET NO. E8 of 9			

PRELIMINARY DRAWING USE ONLY FOR REFERENCE.

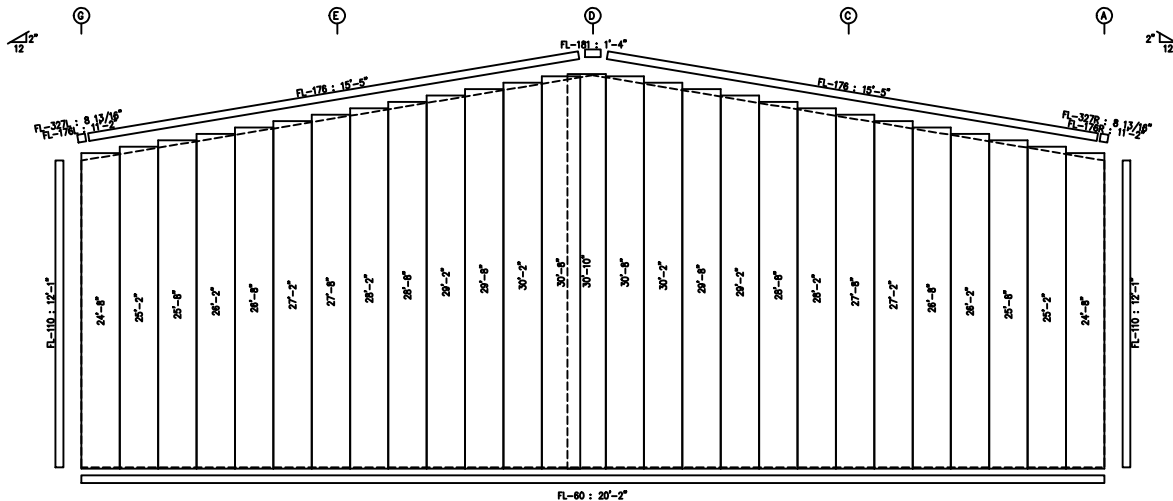

ENDWALL SHEETING & TRIM: FRAME LINE 1
PANELS: 28 Ga. PBR - Need Std. Color

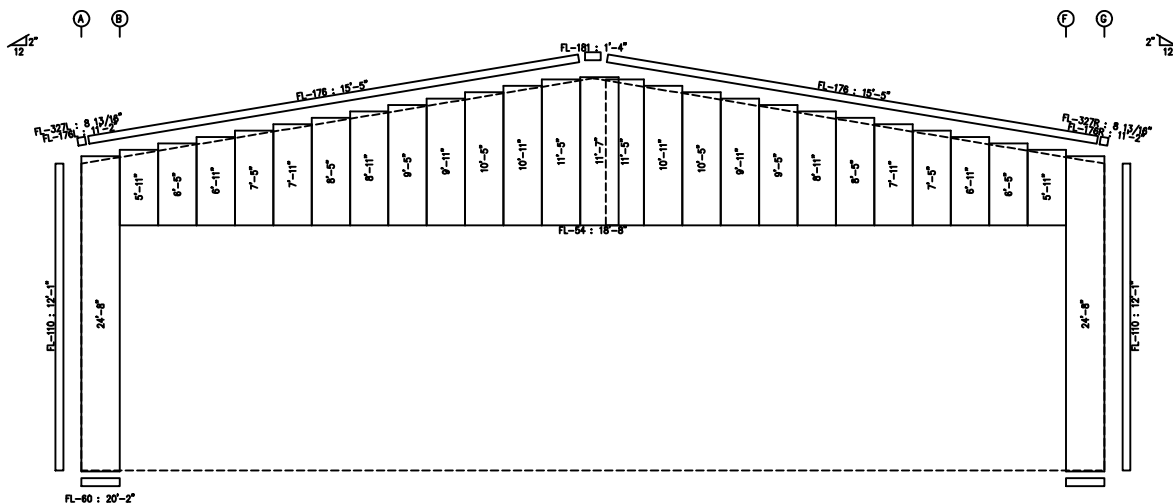


ENDWALL SHEETING & TRIM: FRAME LINE 5
PANELS: 28 Ga. PBR - Need Std. Color

GENERAL NOTES:
1. TRIM IS FIGURED WITH 2" TRIM LAP UNLESS NOTED ON A DETAIL.
2. FIELD CUT PANELS AT FRAMED OPENINGS, WALKOVERS, AND WINDOWS.
3. FORMED BASE TRIM (IF USED) TO BE FIELD MITERED AT CORNERS.
4. REINFORCE ENDWALL PANELS AS REQUIRED.
5. FIELD SLOT GIRTS AS REQUIRED FOR CABLE BRACE CLEARANCE.

DRAWING STATUS				REVISIONS				INLAND BUILDINGS			
☐ FOR APPROVAL:	THESE DRAWINGS, BEING FOR APPROVAL, ARE BY DEFINITION NOT FINAL, AND ARE FOR CONCEPTUAL REPRESENTATION ONLY. THEIR PURPOSE IS TO CONFIRM PROPER INTERPRETATION OF THE PROJECT DOCUMENTS. ONLY DRAWINGS ISSUED FOR CONSTRUCTION CAN BE CONSIDERED AS COMPLETE.			NO.	DATE	DESCRIPTION	BY	2141 SECOND AVENUE S.W. CULLMAN, AL. 35005 PHONE: 800.438.1626 FAX: 800.438.1626 www.inlandbuildings.com			
☐ FOR PERMIT:	THESE DRAWINGS, BEING FOR PERMIT, ARE BY DEFINITION NOT FINAL. IN THAT, AS A MINIMUM, PRICE MARKING IS NOT IDENTIFIED. ONLY DRAWINGS ISSUED FOR CONSTRUCTION CAN BE CONSIDERED AS COMPLETE.			10/13/25	PRELIMINARY			DESCRIPTION: Endwall SHEETING			
☐ FOR CONSTRUCTION:	THESE DRAWINGS, BEING FOR CONSTRUCTION, ARE BY DEFINITION NOT FINAL. IN THAT, AS A MINIMUM, PRICE MARKING IS NOT IDENTIFIED. ONLY DRAWINGS ISSUED FOR CONSTRUCTION CAN BE CONSIDERED AS COMPLETE.							CUSTOMER: OK CONSTRUCTION COMPANY, INC.			
☐ FINAL DRAWINGS:	THESE DRAWINGS, BEING FOR CONSTRUCTION, ARE BY DEFINITION NOT FINAL. IN THAT, AS A MINIMUM, PRICE MARKING IS NOT IDENTIFIED. ONLY DRAWINGS ISSUED FOR CONSTRUCTION CAN BE CONSIDERED AS COMPLETE.							ADDRESS: 2708 GREEN RIVER ROAD			
								LOCATION: RUTHERFORDTON, NC 28139			
								JOB NO.: BDO82514			
								SHEET NO.: E9 of 9			

FLANGE BRACES: FBxx (1 or 2)
xx=length(in)
(1) One Side; (2) Two Sides
A - 2X2X1/4Ga

PRELIMINARY DRAWING USE ONLY FOR REFERENCE.

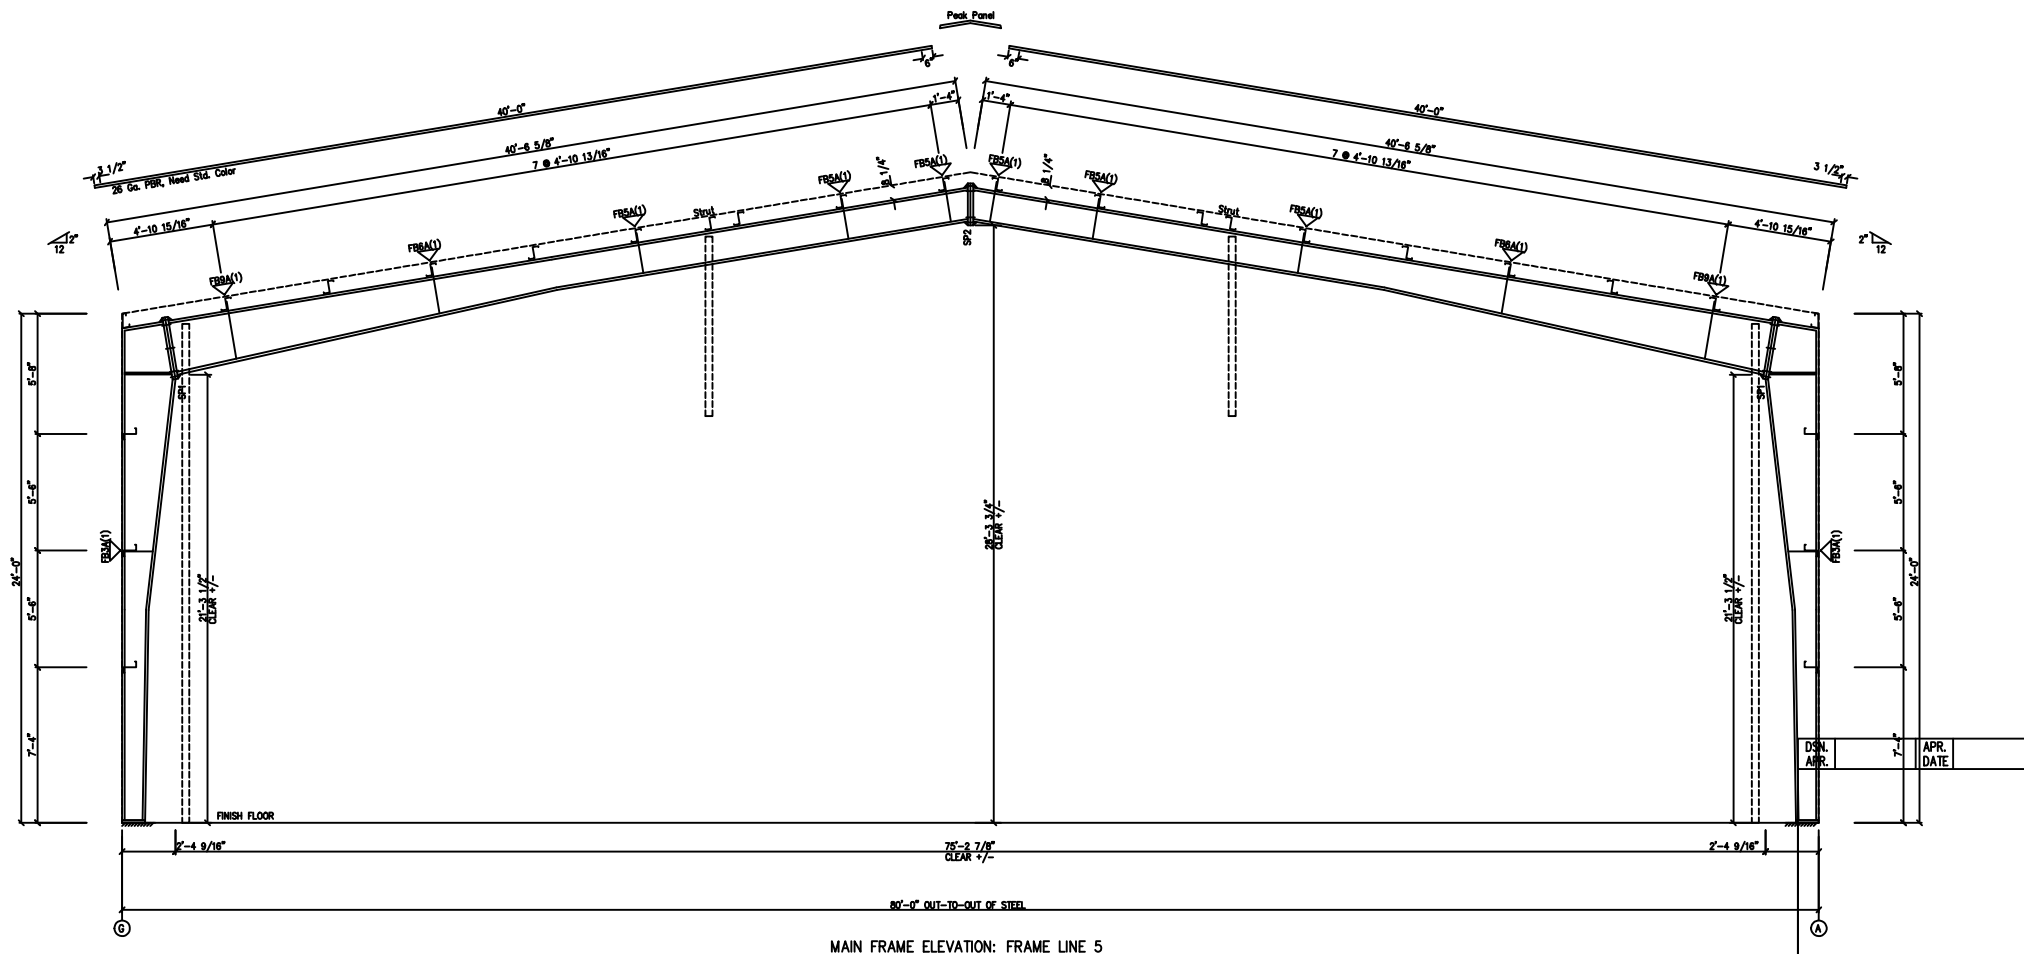

MAIN FRAME ELEVATION: FRAME LINE 5

DRAWING STATUS		REVISIONS			INLAND BUILDINGS	
		NO.	DATE	DESCRIPTION	BY	CHKD
☐ FOR APPROVAL: THESE DRAWINGS, BEING FOR APPROVAL, ARE BY DEFINITION NOT FOR CONSTRUCTION. REPRESENTATION ONLY. THEIR PURPOSE IS TO OBTAIN PRELIMINARY INTERPRETATION OF THE PROJECT. ONLY DRAWINGS ISSUED FOR CONSTRUCTION CAN BE CONSIDERED AS COMPLETE.			10/13/25	PRELIMINARY		
☐ FOR PERMIT: THESE DRAWINGS, BEING FOR PERMIT, ARE BY DEFINITION NOT FINAL. THEY ARE A MINIMAL PROCESS HANDOFF AND NOT IDENTICAL. ONLY DRAWINGS ISSUED FOR CONSTRUCTION CAN BE CONSIDERED AS COMPLETE.			10/13/25	N.T.S.		
☐ FOR CONSTRUCTION: FINAL DRAWINGS.			10/13/25	N.T.S.		

INLAND BUILDINGS

2141 SECOND AVENUE S.W. CULLMAN, AL 36006

PHONE: 800-433-1809

FAX: 205-338-0689

www.inlandbuildings.com

CROSS SECTION

Customer: Hanger

Address: 2706 GREEN RIVER ROAD

Location: RUTHERFORDTON, NC 28139

Drawn By: ENR BY

Issue: 10/13/25


Job No: BDB2514

Sheet No: 4 of 9

REFER TO CCI CONSTRUCTION COMPANY, INC.

2706 GREEN RIVER ROAD

ZIRCONIA, NC 28790

 [illegible][illegible]

[illegible]


ROOF SHEETING PLAN
PANELS: 26 Ga. PER - Need Std. Color

DSN. APR.		APR. DATE
--------------	--	--------------



SPECIAL BOLTS				
ROOF PLAN				
Q.D.	QUAN	TYPE	DIA	LENGTH
1	4	A307	1/2"	1 1/4"
				WASH 0

MEMBER TABLE					
ROOM PLAN					
MARK PART					
P-4					
P-5					
E-1					
E-2					
E-3					
E-4					
E-5					
C8-4					
C8-5					

CONNECTION PLATES
ROOF PLAIN
OLD MARK/PART
110-18

 [illegible]

PRELIMINARY DRAWING USE ONLY FOR REFERENCE.

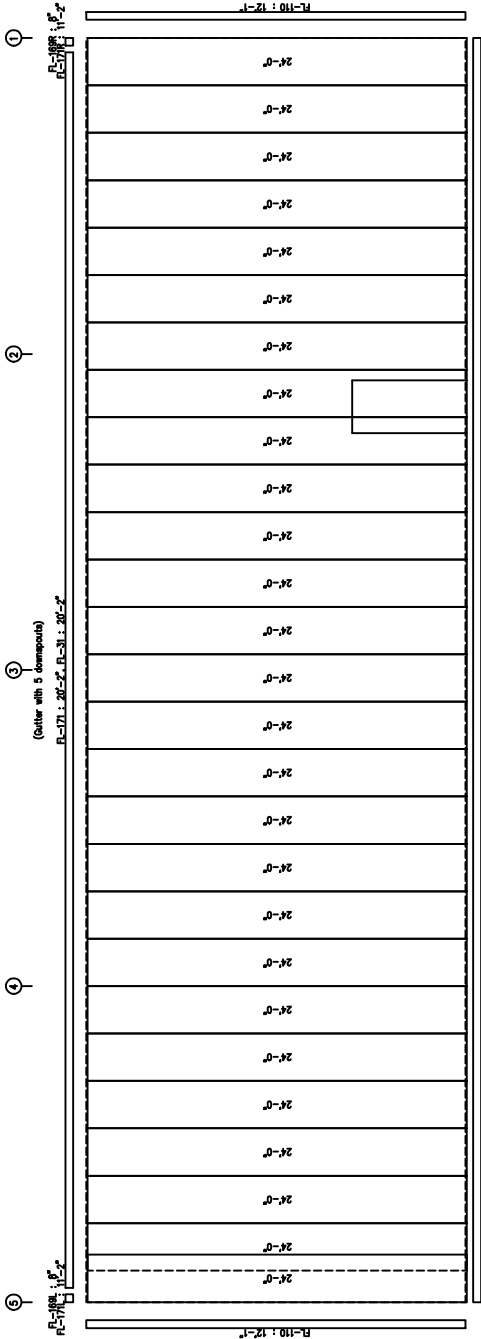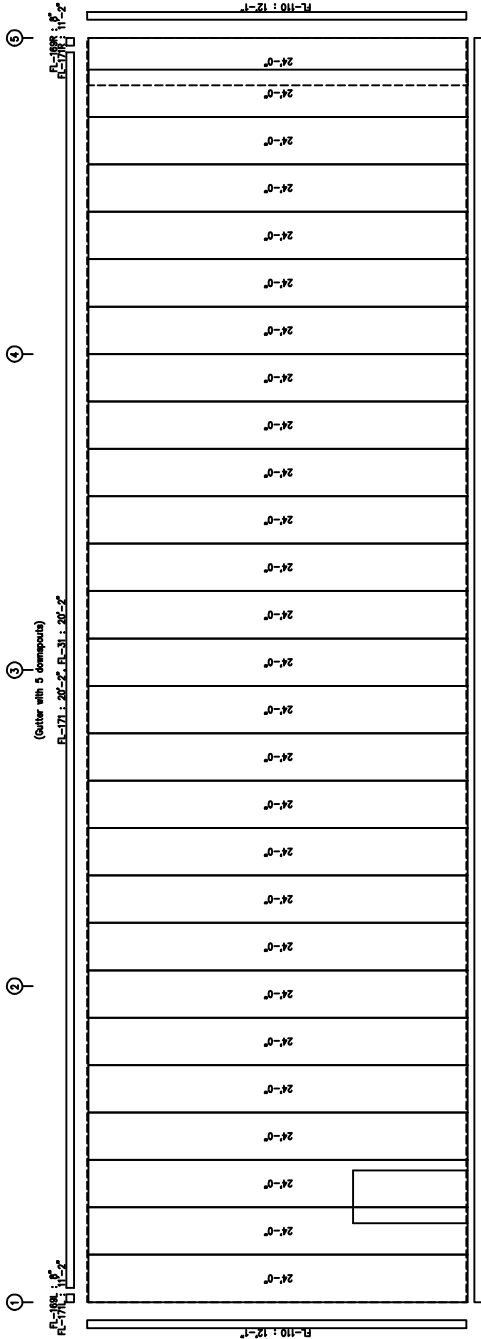


GENERAL NOTES:
1. ALL DIMENSIONS ARE IN FEET AND INCHES UNLESS NOTED OTHERWISE.
2. FIELD OF PANELS AT CORNERS AND WINDOWS SHALL BE FIELD INTERFERED AT CORNERS.
3. FIELD OF PANELS AT CORNERS AND WINDOWS SHALL BE FIELD INTERFERED AT CORNERS.
4. FIELD OF PANELS AT CORNERS AND WINDOWS SHALL BE FIELD INTERFERED AT CORNERS.


DATE: APR. 2022

DATE: APR. 2022

INLAND BUILDINGS		2418 SECOND AVENUE S.W. CULLMAN, AL 35055	
TEL: 205-336-1838		FAX: 205-336-1838	
WWW.INLANDBUILDINGS.COM			
PROJECT: SIDEWALL SHEETING		REFER TO: C1	
DESIGNED BY: JAMES OK CONSTRUCTION COMPANY, INC.		CHECKED BY: JAMES OK CONSTRUCTION COMPANY, INC.	
DRAWN BY: JAMES OK CONSTRUCTION COMPANY, INC.		SCALE: 1/8" = 1'-0"	
DATE: 10/13/25		SHEET NO. 7 OF 9	
JOB NO. B0002514		JOB NAME: B0002514	

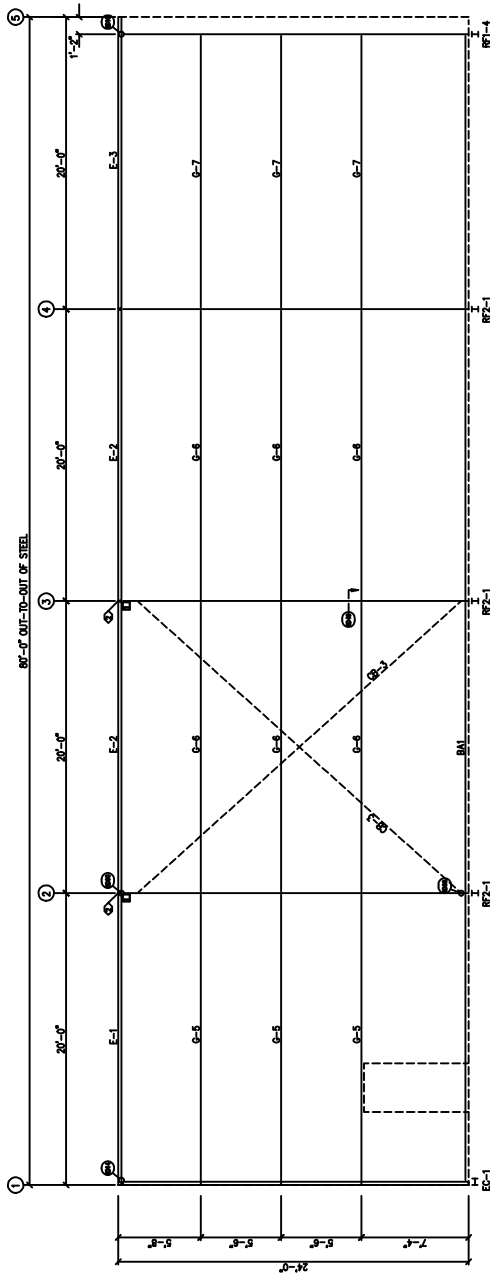[illegible]

SIDEWALL FRAMING: FRAME LINE A

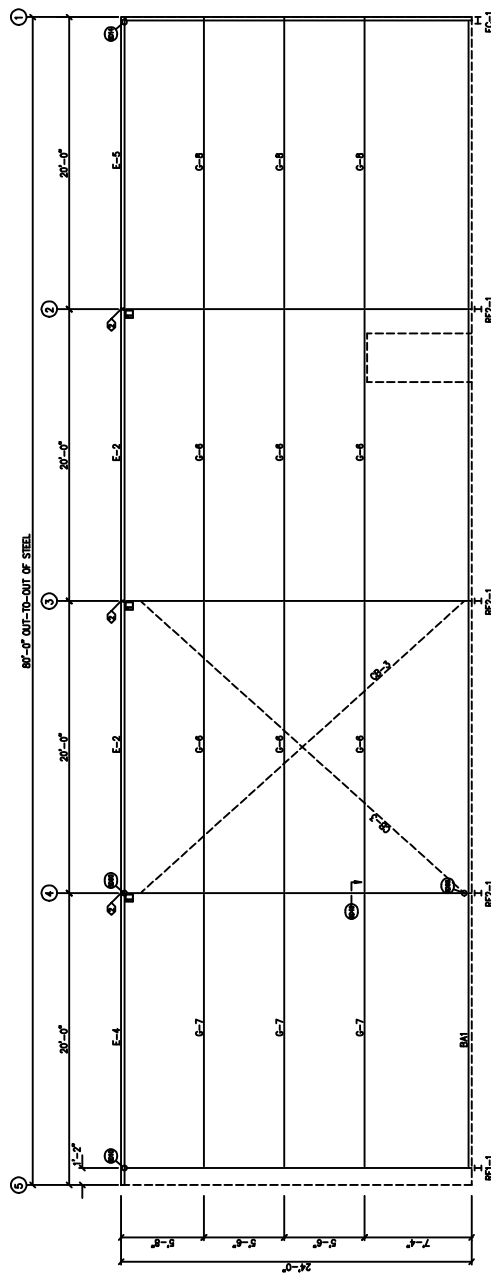

SIDEWALL FRAMING: FRAME LINE G

[illegible]

DSN. APR.		APR. DATE
--------------	--	--------------