


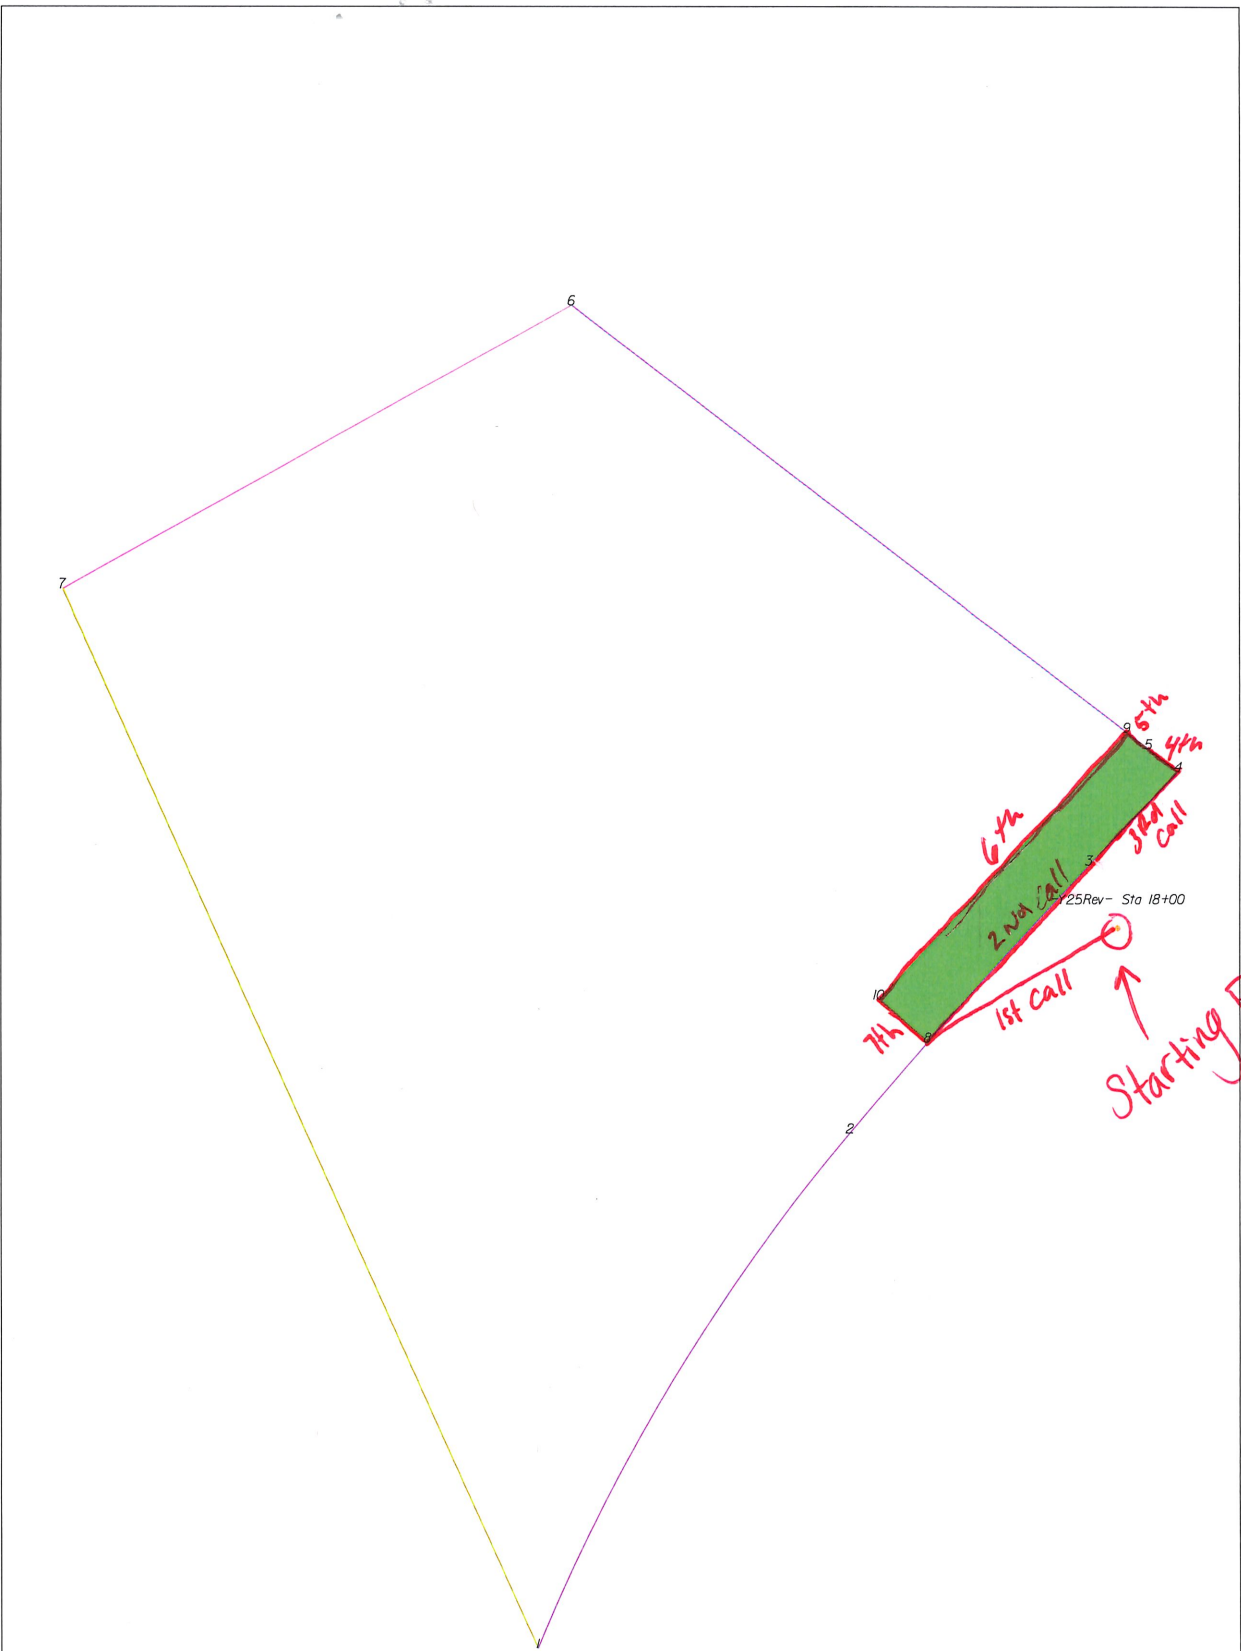

THIS MAP IS NOT A CERTIFIED SURVEY AND HAS NOT BEEN REVIEWED BY A LOCAL GOVERNMENT AGENCY FOR COMPLIANCE WITH ANY APPLICABLE LAND DEVELOPMENT REGULATIONS. THE PROPERTY SHOWN ON THIS MAP WAS LOCATED FOR THE NORTH CAROLINA DEPARTMENT OF TRANSPORTATION FOR HIGHWAY DESIGN PURPOSES. SOME ERROR MAY EXIST BETWEEN THE GRAPHICAL AND ACTUAL GROUND LOCATIONS OF PROPERTY LINES. THIS MAP IS TO BE USED AS A GRAPHICAL REPRESENTATION OF THE NCDOT'S INTENT TO ACQUIRE PROPERTY FOR RIGHT OF WAY PURPOSES AND IN NO WAY REPRESENTS AN ACTUAL BOUNDARY SURVEY OF THIS PROPERTY.


NORTH CAROLINA DEPARTMENT OF TRANSPORTATION	
RIGHT OF WAY BRANCH	
RUTHERFORD COUNTY	01-10-2019
PARCEL * 275	S:\CADD\R2233BB\DDRAFT\R2233BB
DB 642 PG 273	UNKNOWN SCALE

	SQR FT	ACRES	SQR M	HECTARES
ROW Left	5208.940	0.120	483.928	0.048
FROM - TO	DISTANCE (FT/M)		RADIUS (FT/M)	
1st Call -Y25Rev- Sta 18+00 - 8	104.655	31.899	S 58°48'9.9" W	
2nd 8 - 3	113.331	34.543	N 42°11'42.1" E	2825.000
3rd 3 - 4	61.175	18.646	N 43°20'39.8" E	861.062
4th 4 - 5	17.582	5.359	N 52°12'36.8" W	113.339
5th 5 - 9	12.871	3.923	N 52°12'36.8" W	34.546
6th 9 - 10	172.480	52.572	S 42°49'27" W	
7th 10 - 8	31.011	9.452	S 48°23'19.6" E	

TYPE	COUNT	SQR FEET	ACRES
Parcel	1	159905.908	3.671
ROW Left	1	5208.940	0.120
ROW Right	0	0.000	0.000
PDE Left	0	0.000	0.000
PDE Right	0	0.000	0.000
TDE Left	0	0.000	0.000
TDE Right	0	0.000	0.000
TCE Left	0	0.000	0.000
TCE Right	0	0.000	0.000
PUE Left	0	0.000	0.000
PUE Right	0	0.000	0.000
TSE Left	0	0.000	0.000
TSE Right	0	0.000	0.000
DUE Left	0	0.000	0.000
DUE Right	0	0.000	0.000
DTE Left	0	0.000	0.000
DTE Right	0	0.000	0.000
AUE Left	0	0.000	0.000
AUE Right	0	0.000	0.000
PCE Left	0	0.000	0.000
PCE Right	0	0.000	0.000
TUE Left	0	0.000	0.000
TUE Right	0	0.000	0.000
REM Left	0	0.000	0.000
REM Right	0	0.000	0.000
Other Left	0	0.000	0.000
Other Right	0	0.000	0.000
PE Left	0	0.000	0.000
PE Right	0	0.000	0.000

THIS MAP IS NOT A CERTIFIED SURVEY AND HAS NOT BEEN REVIEWED BY A LOCAL GOVERNMENT AGENCY FOR COMPLIANCE WITH ANY APPLICABLE LAND DEVELOPMENT REGULATIONS. THE PROPERTY SHOWN ON THIS MAP WAS LOCATED FOR THE NORTH CAROLINA DEPARTMENT OF TRANSPORTATION FOR HIGHWAY DESIGN PURPOSES. SOME ERROR MAY EXIST BETWEEN THE GRAPHICAL AND ACTUAL GROUND LOCATIONS OF PROPERTY LINES. THIS MAP IS TO BE USED AS A GRAPHICAL REPRESENTATION OF THE NCDOT'S INTENT TO ACQUIRE PROPERTY FOR RIGHT OF WAY PURPOSES, AND IN NO WAY REPRESENTS AN ACTUAL BOUNDARY SURVEY OF THIS PROPERTY.

NORTH CAROLINA DEPARTMENT OF TRANSPORTATION	
RIGHT OF WAY BRANCH	
RUTHERFORD COUNTY	01-10-2019
PARCEL * 275	S:\CADD\R2233BB\DDRAFT\R2233BB
DB 642 PG 273	UNKNOWN SCALE

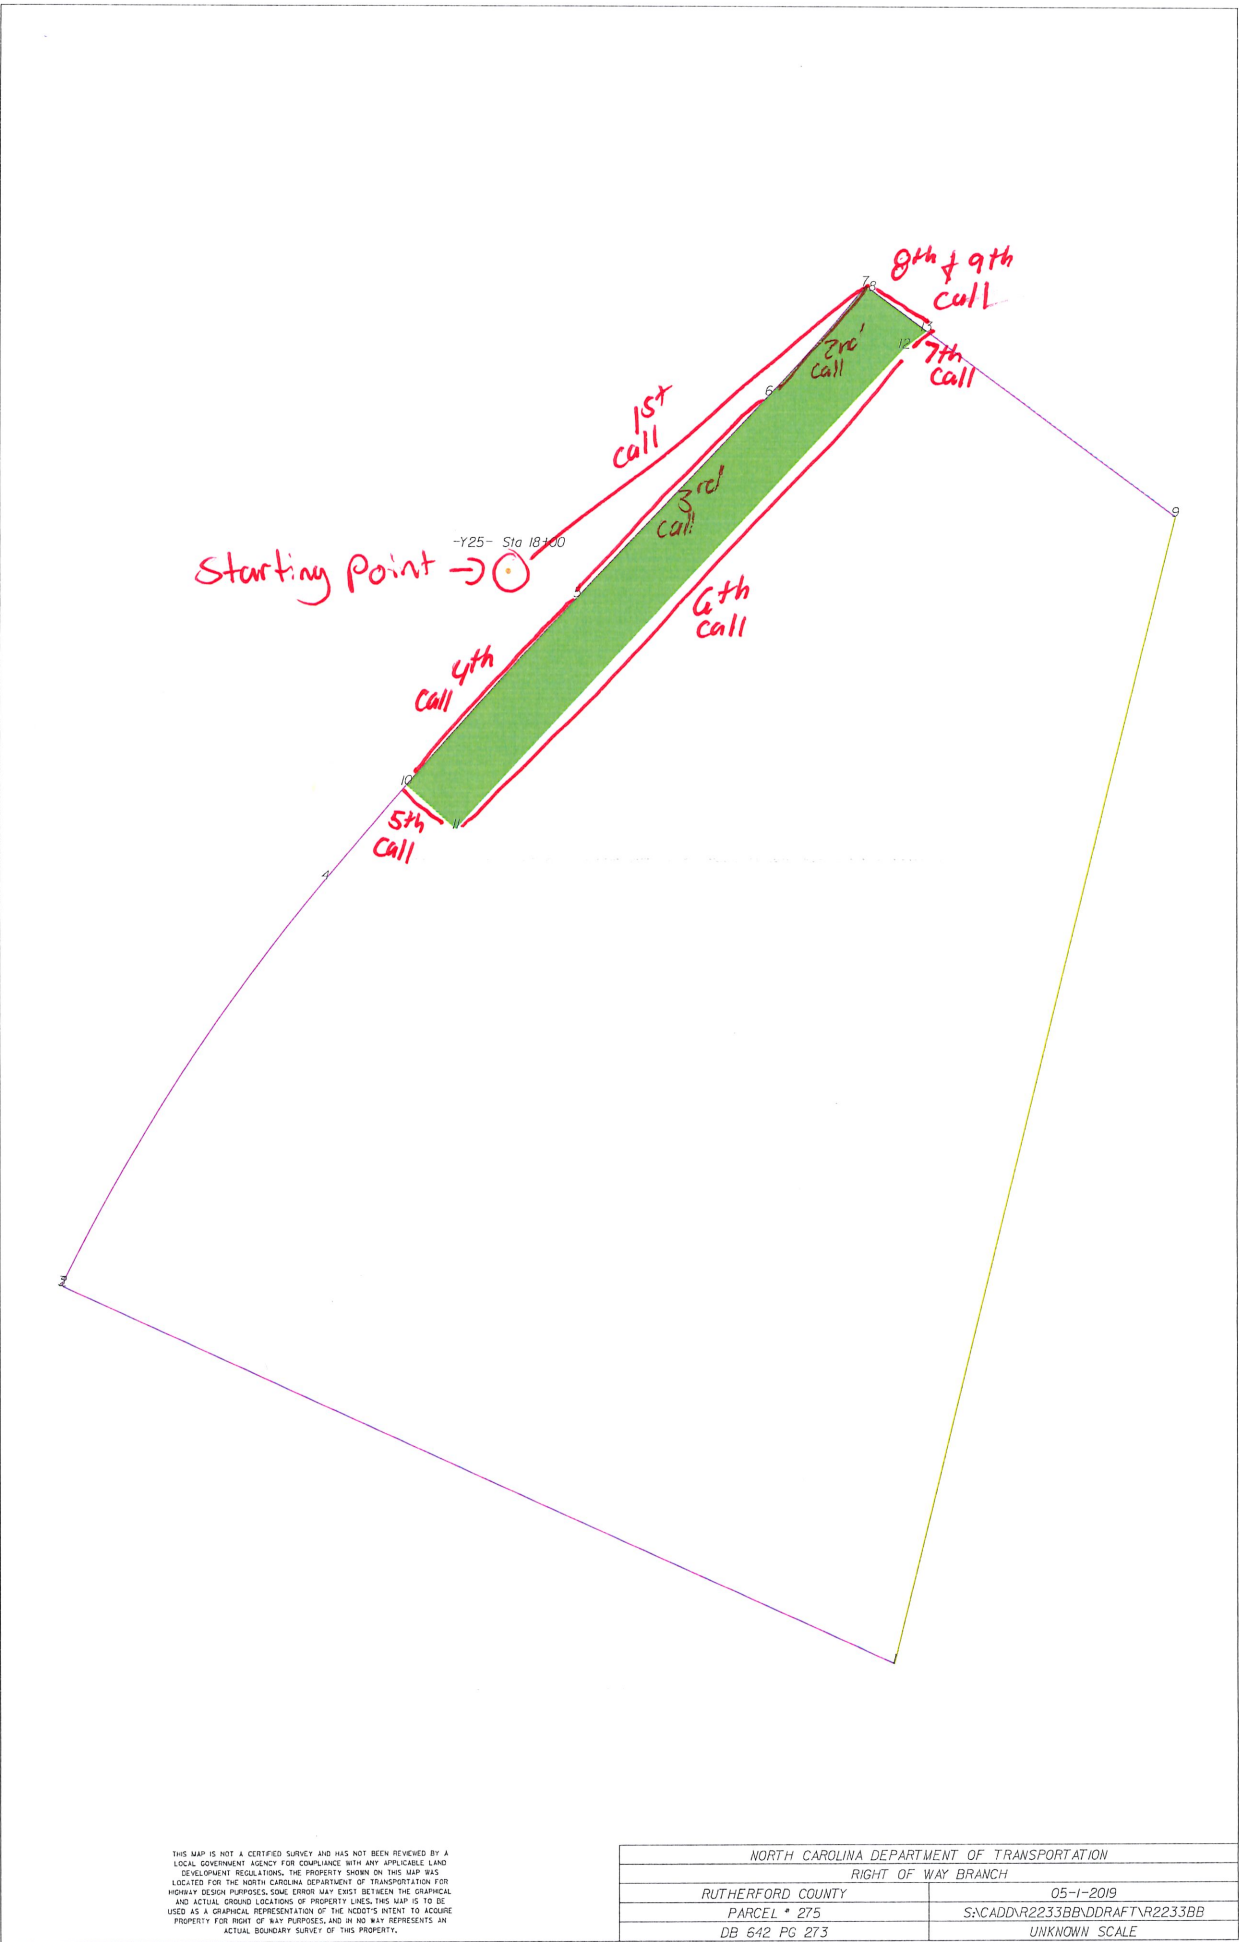

ROW Right	SOR FT	ACRES		SOR M		HECTARES	
	8929.536	0.205		829.584		0.083	
FROM - TO	DISTANCE (FT/M)		BEARING		RADIUS (FT/M)		CURVE LENGTH (FT/M)
1st call	200.819		N 51°48'48" E				
2nd	64.237		S 41°0'51.6" W		790.000		19.585
3rd	122.343		S 43°20'39.8" W				
4th	111.516		S 42°11'20.1" W		2765.000		33.992
5th	28.986		S 48°23'19.9" E				
6th	288.725		N 42°49'21.7" E				
7th	12.358		N 52°4'36.9" E				
8th	29.721		N 53°10'53.2" W				
9th	3.575		N 53°10'53.2" W				

TYPE	COUNT	SOR FEET	ACRES
Parcel	1	157488.526	3.615
ROW Right	1	8929.536	0.205
ROW Left	0	0.000	0.000
PDE Left	0	0.000	0.000
PDE Right	0	0.000	0.000
TDE Left	0	0.000	0.000
TDE Right	0	0.000	0.000
TCE Left	0	0.000	0.000
TCE Right	0	0.000	0.000
PUE Left	0	0.000	0.000
PUE Right	0	0.000	0.000
TSE Left	0	0.000	0.000
TSE Right	0	0.000	0.000
DUE Left	0	0.000	0.000
DUE Right	0	0.000	0.000
DTE Left	0	0.000	0.000
DTE Right	0	0.000	0.000
AUE Left	0	0.000	0.000
AUE Right	0	0.000	0.000
PCE Left	0	0.000	0.000
PCE Right	0	0.000	0.000
TUE Left	0	0.000	0.000
TUE Right	0	0.000	0.000
REM Left	0	0.000	0.000
REM Right	0	0.000	0.000
Other Left	0	0.000	0.000
Other Right	0	0.000	0.000
PE Left	0	0.000	0.000
PE Right	0	0.000	0.000

THIS MAP IS NOT A CERTIFIED SURVEY AND HAS NOT BEEN REVIEWED BY A LOCAL GOVERNMENT AGENCY FOR COMPLIANCE WITH ANY APPLICABLE LAND DEVELOPMENT REGULATIONS. THE PROPERTY SHOWN ON THIS MAP WAS LOCATED FOR THE NORTH CAROLINA DEPARTMENT OF TRANSPORTATION FOR HIGHWAY DESIGN PURPOSES. SOME ERRORS MAY EXIST BETWEEN THE GRAPHICAL AND ACTUAL GROUND LOCATIONS OF PROPERTY LINES. THIS MAP IS TO BE USED AS A GRAPHICAL REPRESENTATION OF THE NCDOT'S INTENT TO ACQUIRE PROPERTY FOR RIGHT OF WAY PURPOSES, AND IN NO WAY REPRESENTS AN ACTUAL BOUNDARY SURVEY OF THIS PROPERTY.

NORTH CAROLINA DEPARTMENT OF TRANSPORTATION	
RIGHT OF WAY BRANCH	
RUTHERFORD COUNTY	05-1-2019
PARCEL * 275	S:\CADD\R2233BB\DDRAFT\R2233BB
DB 642 PG 273	UNKNOWN SCALE