


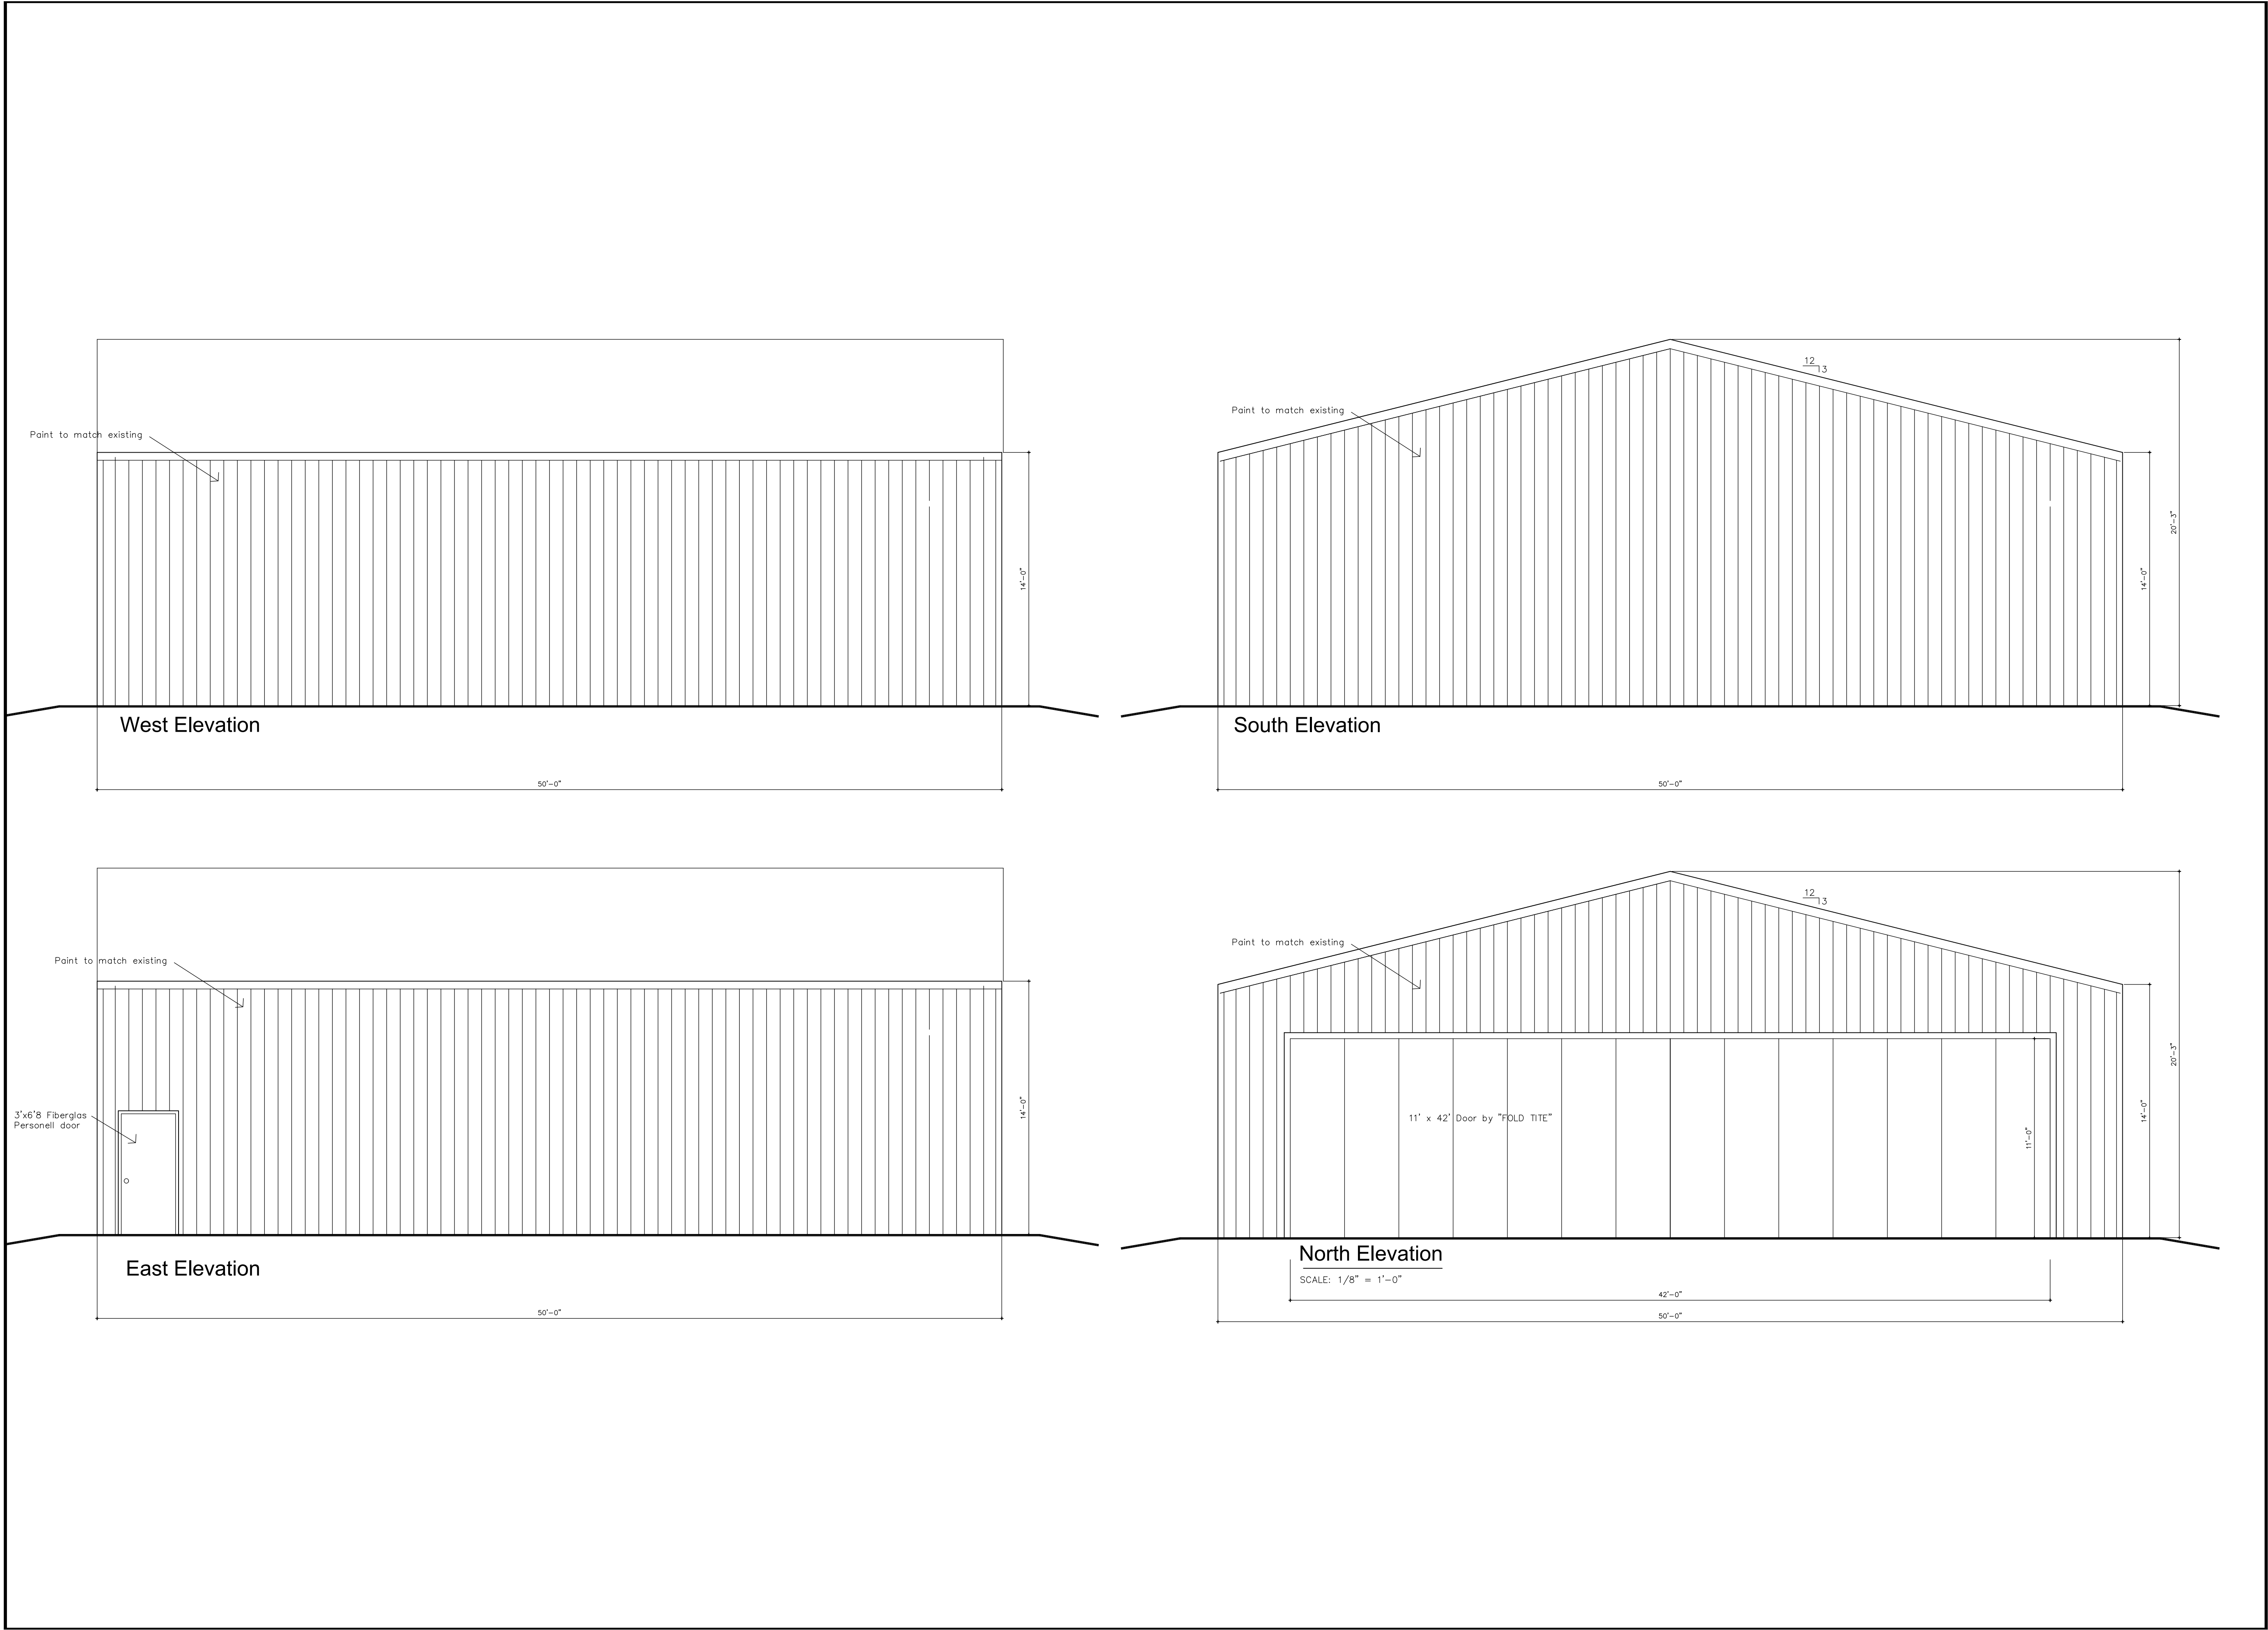

Partner In Charge	WBJ
Project Architect	WBJ
Drawn By	WBJ
Date Drawn	July 25, 2025
Revisions	
No. 1	Date 00/00/00
No. 2	Date 00/00/00
No. 3	Date 00/00/00
No. 4	Date 00/00/00
No. 5	Date 00/00/00
No.	Date
No.	Date
No.	Date
No.	Date
Issue Date	

This drawing and the design shown is the property of W. Barry Jenkins. The reproduction, copying or other use of this drawing without written consent is prohibited and any infringement will be subject to legal action.
© 2025

Project	Lot 9A HANGAR Rutherford County Airport (KFQD) Rutherfordton, NC	Sheet Title	ELEVATIONS
---------	--	-------------	------------

William
Jenkins
Design
AIA NCARB

597 Chestertown Rd
Mill Spring, NC 28756
803.447.0556

Project Number	
Sheet	of 01
A1.0	