

SIGN NUMBER: SP25205
 TYPE: B
 QUANTITY: 2
 SIGN WIDTH: 12'-0"
 HEIGHT: 1'-6"
 TOTAL AREA: 18 Sq.Ft.
 BORDER TYPE: FLUSH
 RECESS: 0"
 WIDTH: 0.75
 RADII: 2.25"
 NO. Z BARS: 0
 LENGTH: 136.0


BACKG COLOR: Green
 COPY COLOR: White
 SYMBOL X Y WID HT

MAT'L: 0.125" (3.2 mm) ALUMINUM

DESIGN BY: W. Johnson
 PROJECT ID: ID

CHECKED BY: KLJ
 LOCATION:

Apr 25, 2025
 DIV: 13

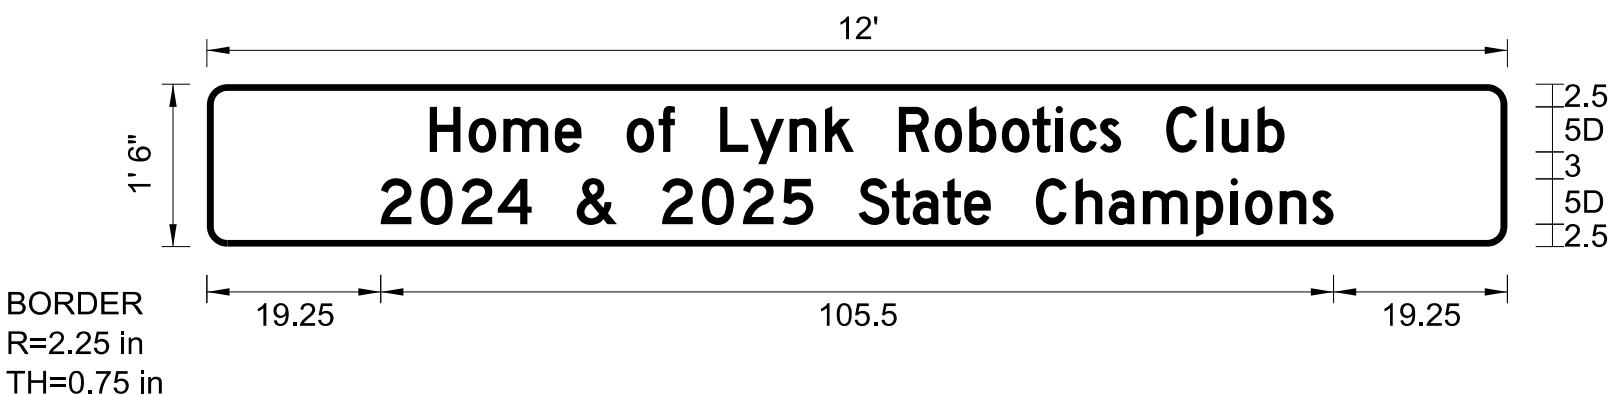

USE NOTES:

1. Legend and border(except those that are colored black) shall be direct applied Grade C sheeting.
2. Background shall be Grade C reflective sheeting.

Spacing Factor is 1 unless specified otherwise

LETTER POSITIONS

Letter spacings are to start of next letter

	Letter spacings are to start of next letter																														Series/Size Text Length										
	H	o	m	e		o	f		L	y	n	k		R	o	b	o	t	i	c	s		C	l	u	b									D 2000						
24.7	4.3	3.9	5.7	3	5	3.6	1.8	5	3.4	4.4	3.9	3.2	5	4	3.9	3.6	3.4	2.6	1.6	3.3	2.4	5	4.4	1.75	4	3	24.7									94.7					
	2	0	2	4		&		2	0	2	5		S	t	a	t	e		C	h	a	m	p	i	o	n	s									D 2000					
19.25	4.4	4.5	4	3.75	5	4.5	5	4.4	4.5	4.4	3.4	5	3.7	2.3	3.4	2.4	3	5	4.4	3.6	3.8	6	3.8	1.6	3.9	3.6	2.4	19.25								105.5					